


WEST ELEVATION SCALE: 1/4"=1'-0"

SOUTH ELEVATION SCALE: 1/4"=1'-0"

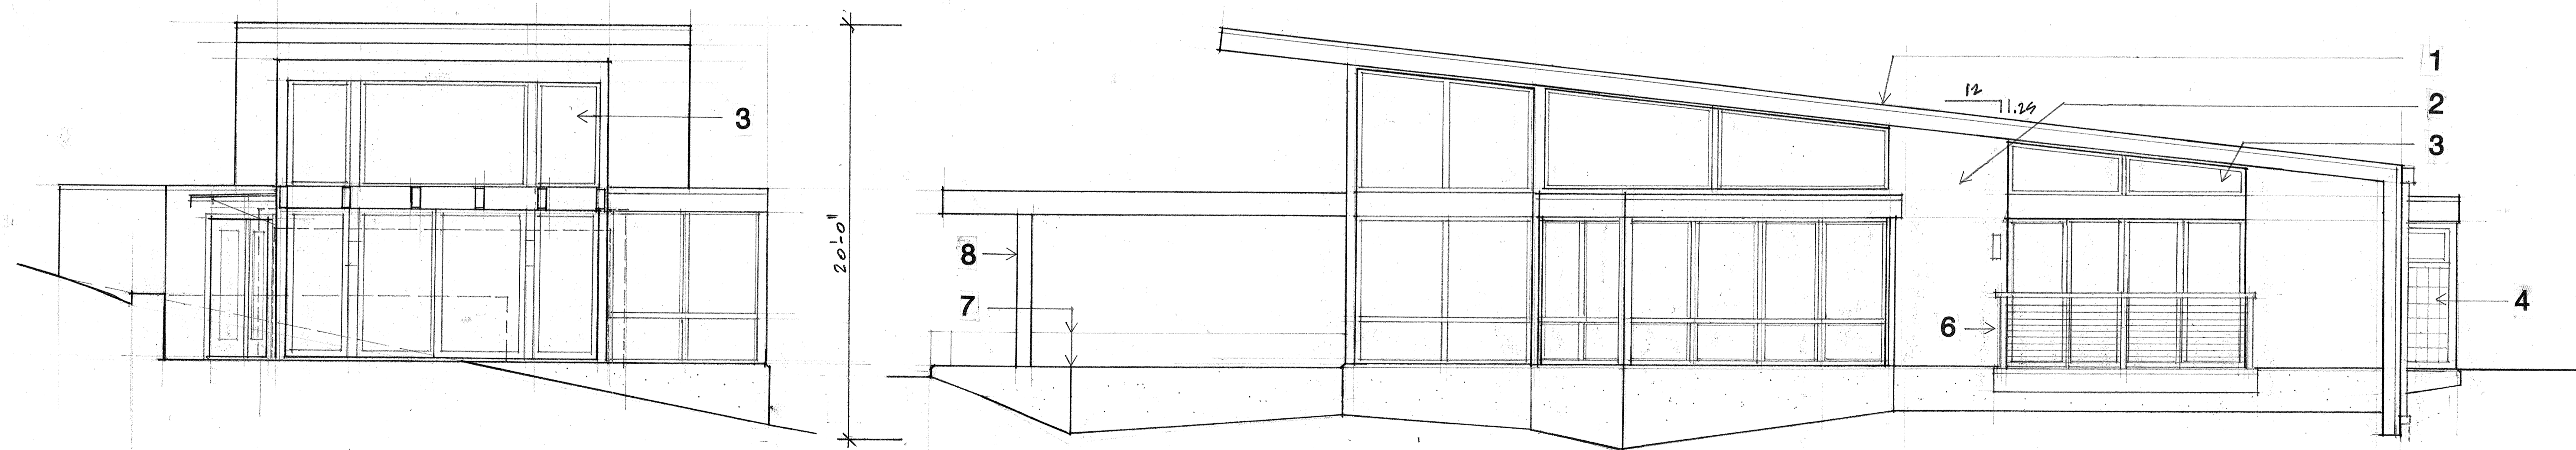

EAST ELEVATION SCALE: 1/4"=1'-0"

NORTH ELEVATION SCALE: 1/4"=1'-0"