
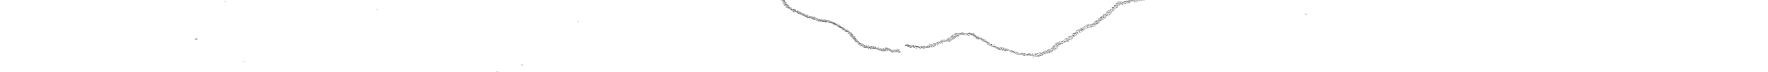
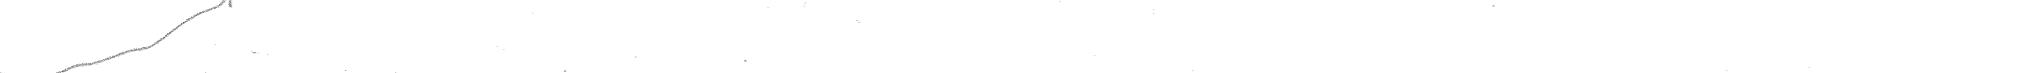
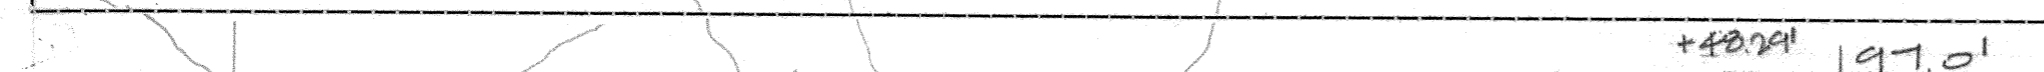


40' RW

MATADEPO AVE.

FACE GUTTER

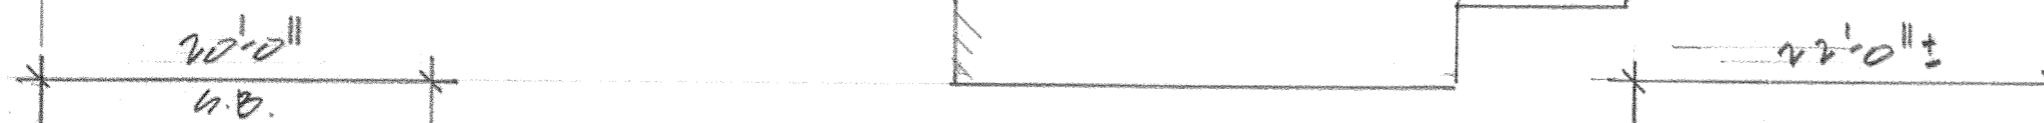

SITE PLAN

1" = 10'-0"

DRAINAGE EASEMENT

