


A-A BUILDING SECTION SCALE: 3/8"=1'-0"

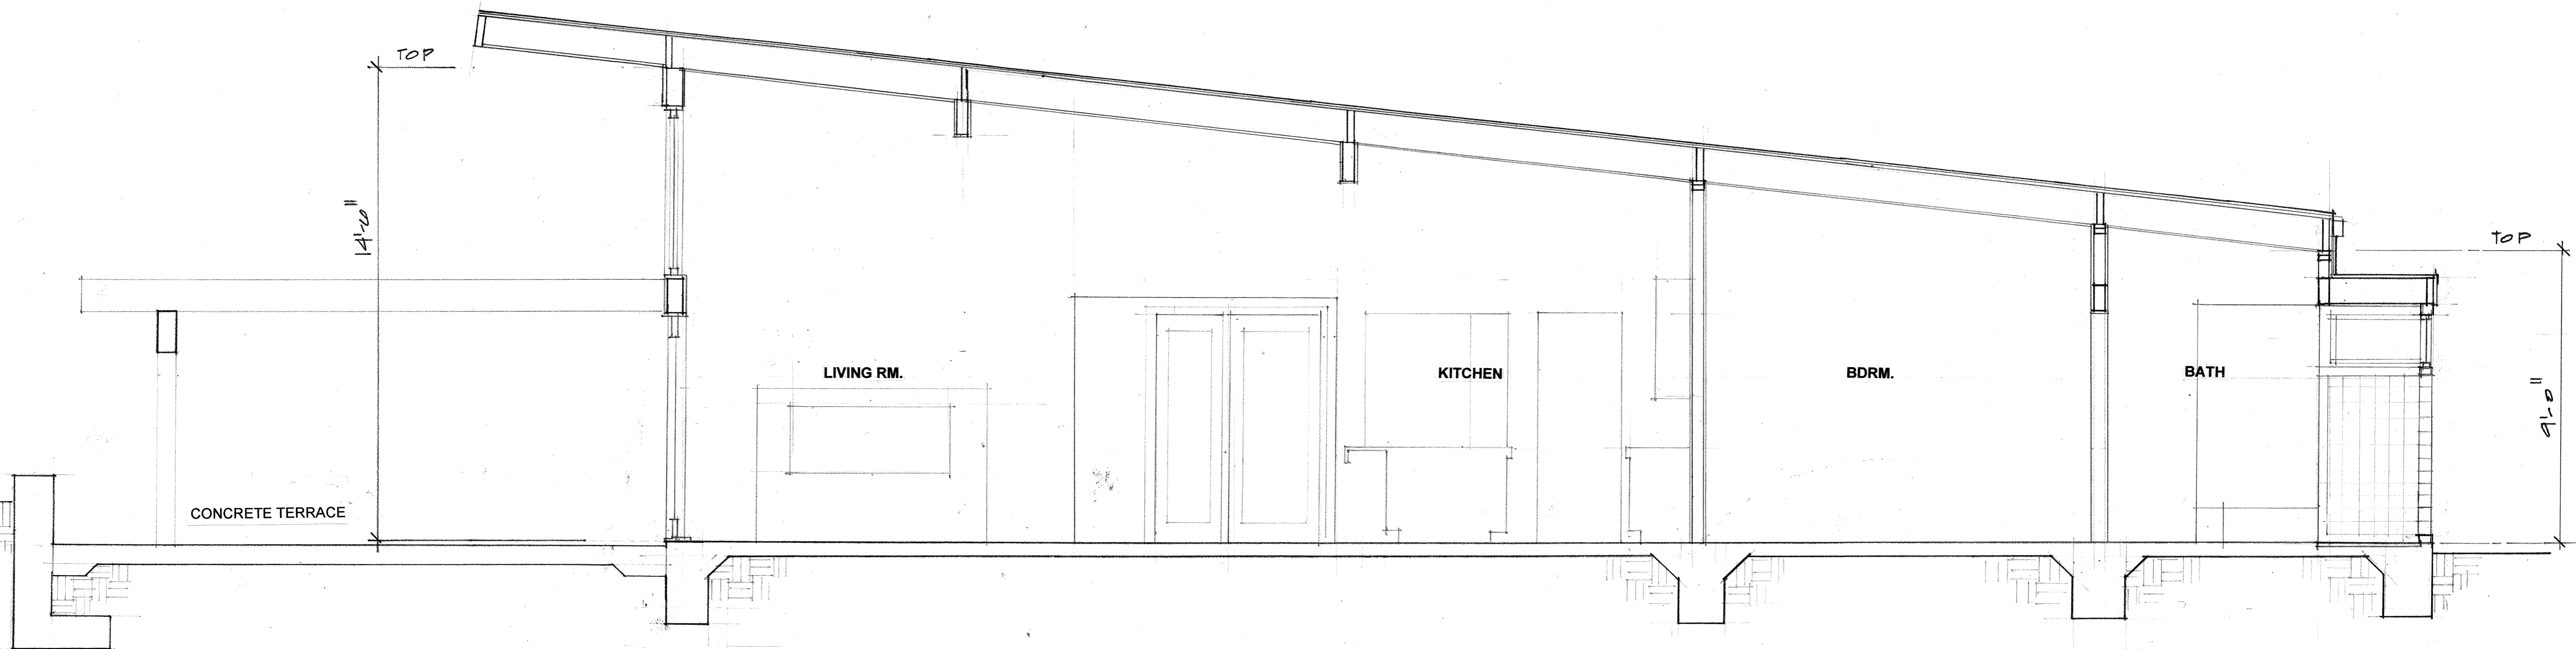

B-B BUILDING SECTION SCALE: 3/8"=1'-0"